



1020 Little Brook Ct.
 Jacksonville, FL 32218
DOWNS
 DRAFTING & DESIGN LLC
 (904)536-0857
 downsdraftinganddesign@gmail.com

DOWN'S DRAFTING AND DESIGN LLC IS A DRAFTING SERVICE AND HOLDS NO RESPONSIBILITY IN THE ENGINEERING AND CONSTRUCTION OF ANY PORTION OF BUILDINGS CONSTRUCTED WITH THESE PLANS. IT IS THE RESPONSIBILITY OF THE HOMEOWNER OR CONTRACTOR TO VERIFY ALL DIMENSIONS AND CONSTRUCTION PRIOR TO PROCEEDING WITH CONSTRUCTION. HOMEOWNER OR CONTRACTOR SHALL VERIFY ALL CONSTRUCTION IS PERMITTED AND CODE COMPLIANT WITH ALL LOCAL BUILDING CODES AND OFFICIAL PROCESSES.

OWNER/BUILDER

JOSEPH ANDREW HOMES


PROJECT ADDRESS

**5007 ANTHONY ST.
 FERNANDINA BEACH, FL.
 32034**

MICHAEL G. HOLDER
 PE# 16215

7441-2 SILVER LAKE TERRACE
 JACKSONVILLE, FL 32216
 PHONE: (904)721-7676
 FAX: (904)721-7685

COPYRIGHT 2015 NO REPRODUCTION OF ANY PART OF THESE DRAWINGS, DETAILS OR DESIGN IS AUTHORIZED WITHOUT WRITTEN CONSENT OF DOWNS DRAFTING AND DESIGN LLC. VIOLATORS ARE SUBJECT TO PENALTIES AND FINES PUNISHABLE BY THE COURT OF LAW.

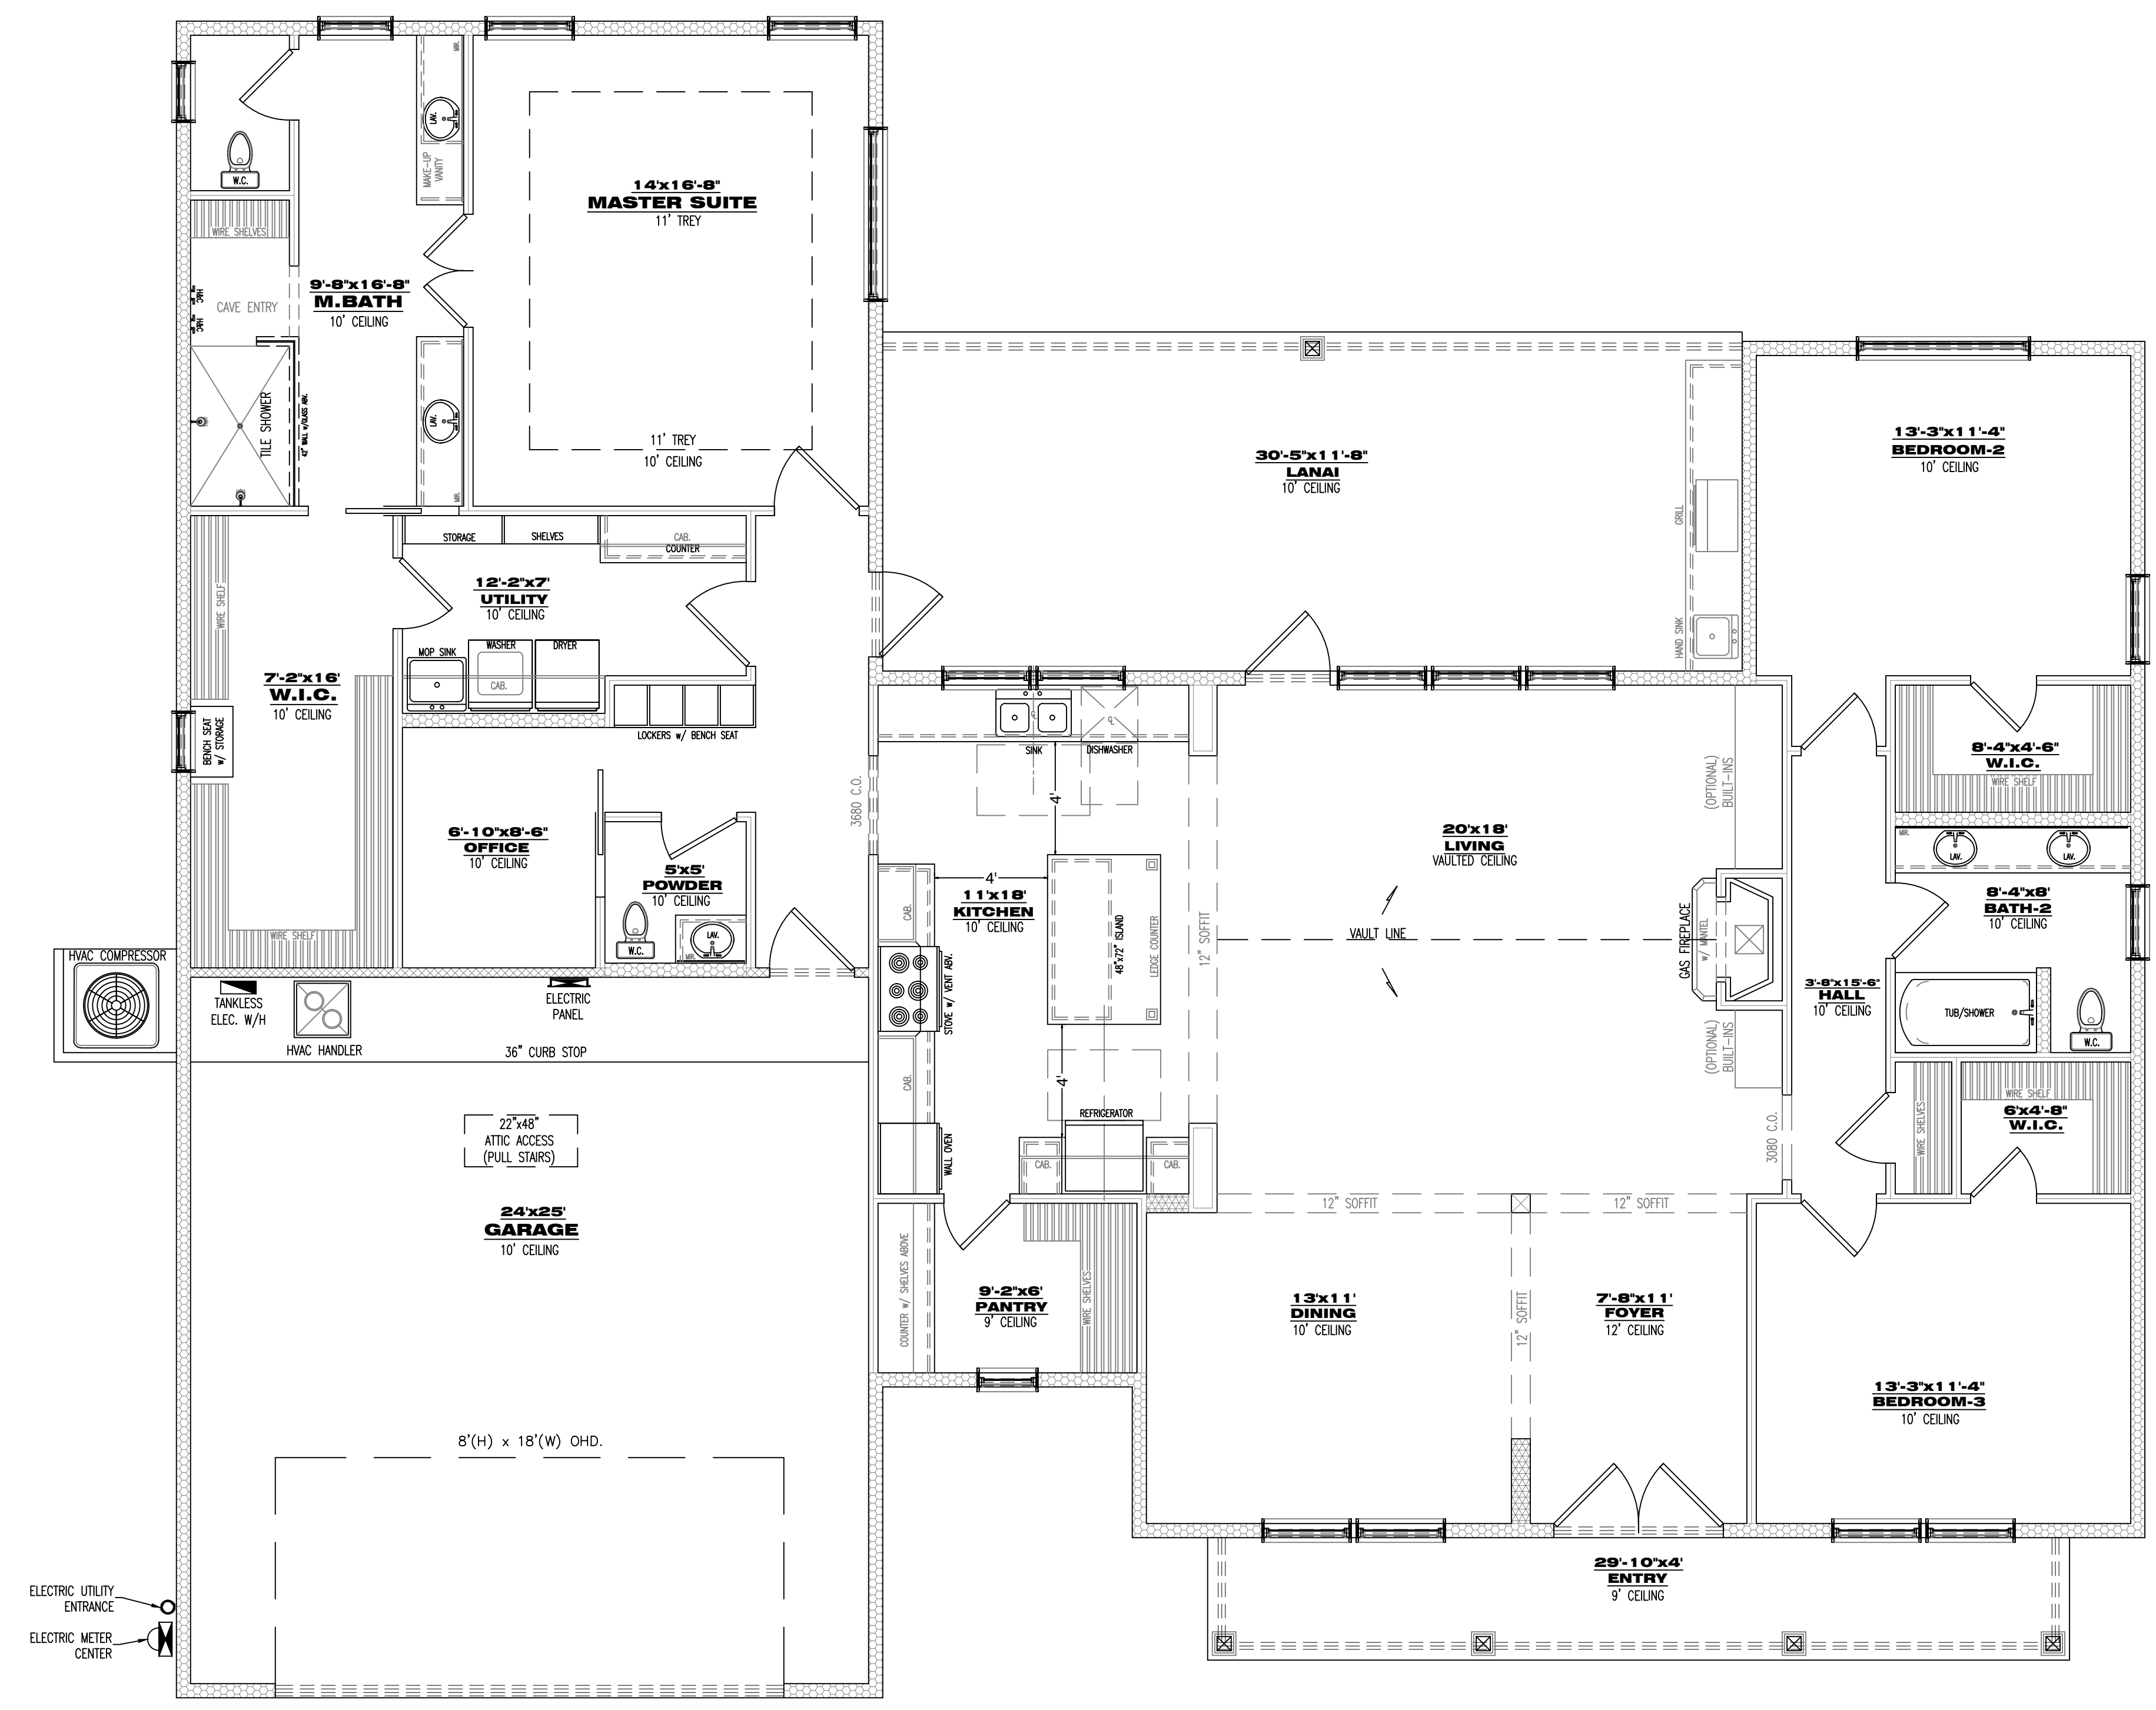

FLOOR PLAN

SCALE: 1/4" = 1'

